


BEBAUUNGSPLAN OBER

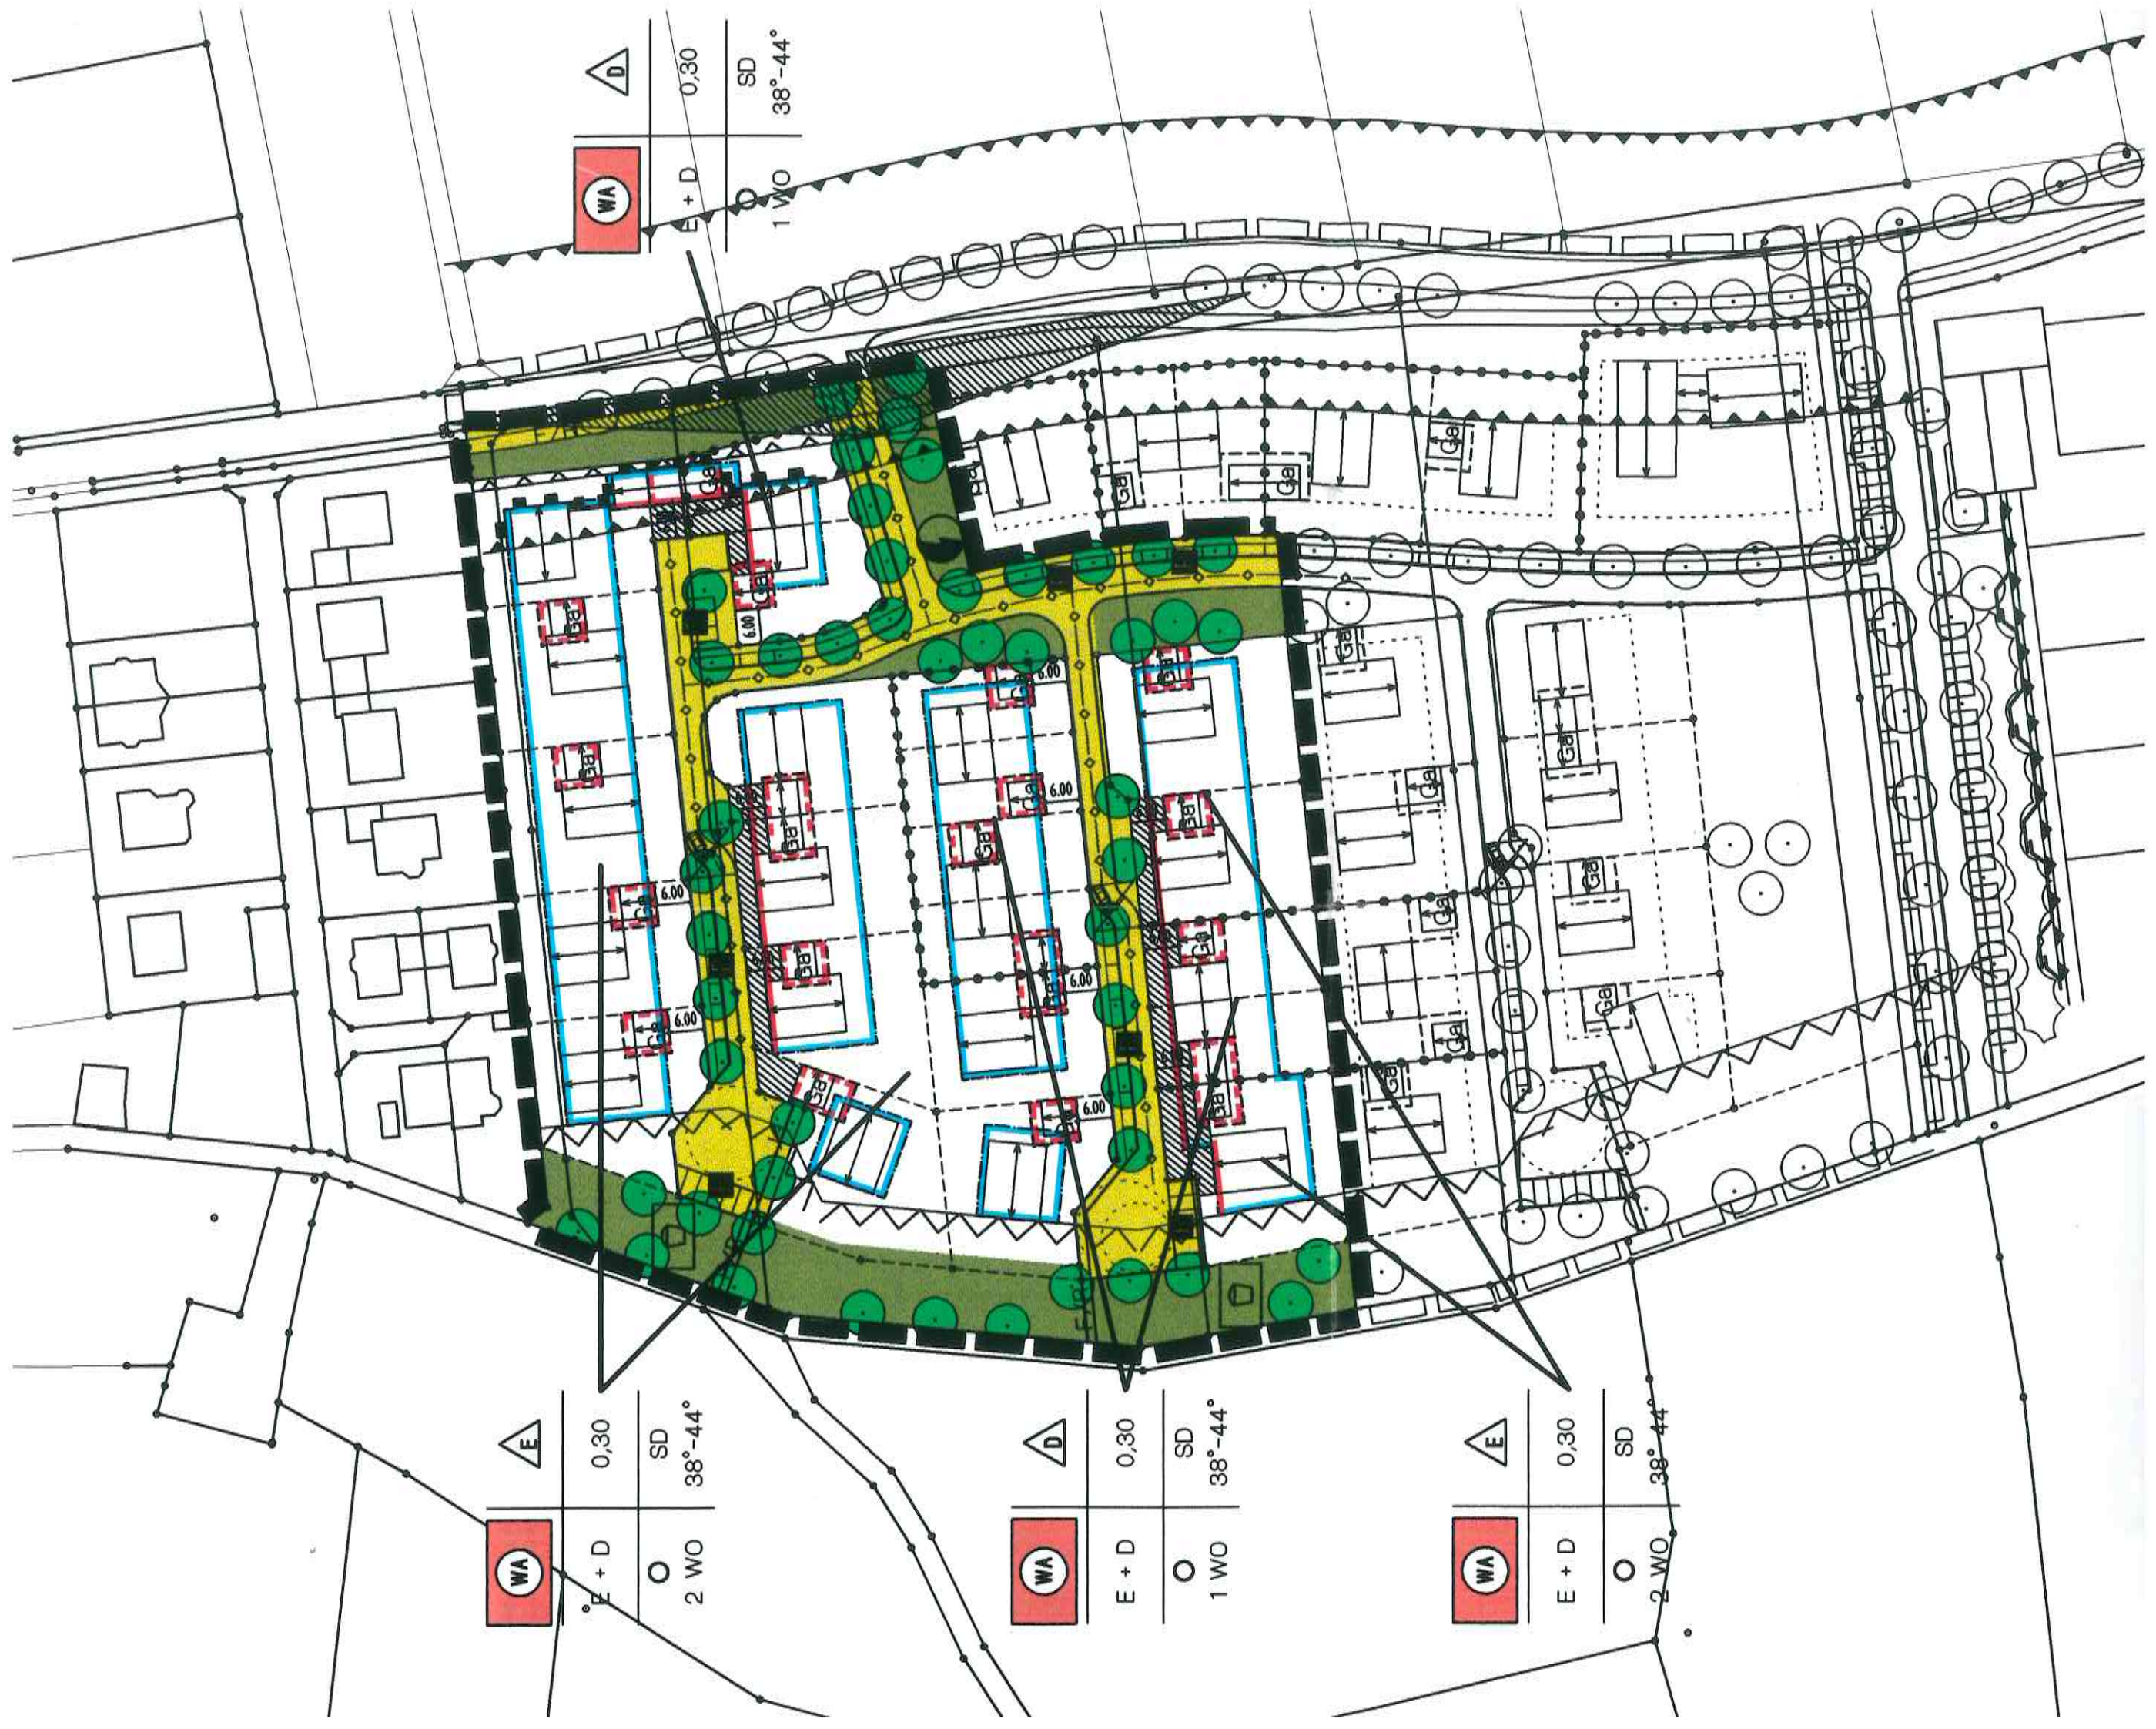

WA	E	0,30
E + D	SD	38°-44°
O	2 WO	

WA	D	0,30
E + D	SD	38°-44°
O	1 WO	

WA	E	0,30
E + D	SD	38°-44°
O	2 WO	

WA	D	0,30
E + D	SD	38°-44°
O	1 WO	